


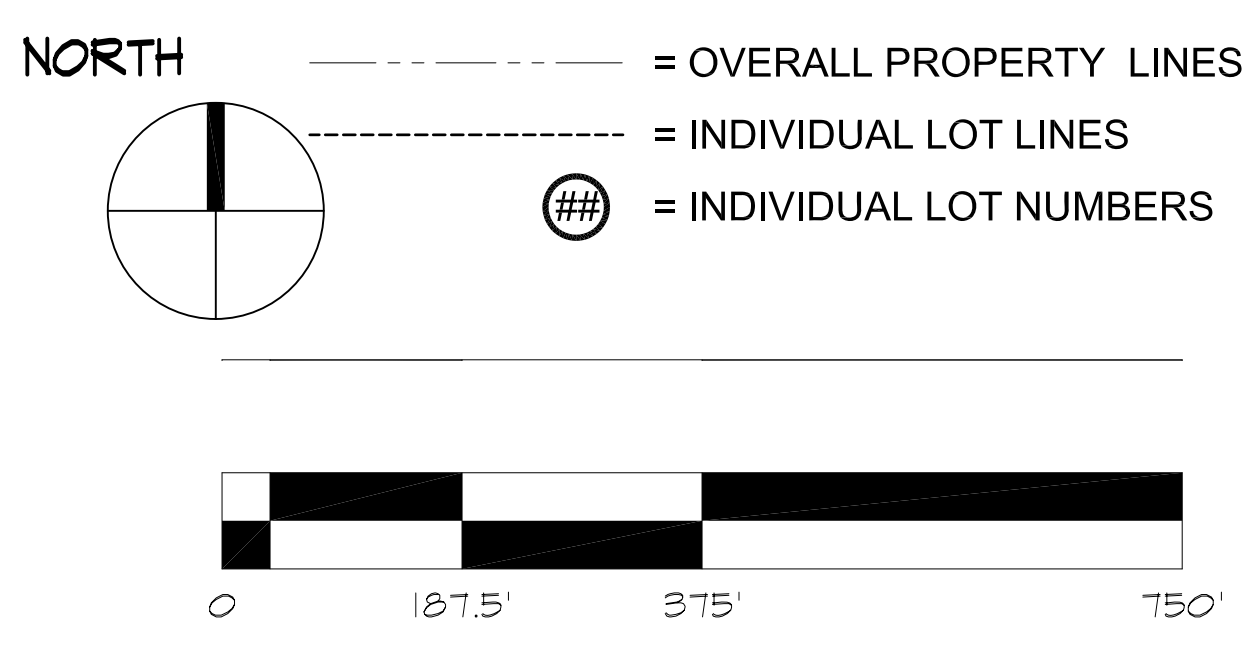

PLANT LEGEND - NW

SYMBOL	SIZE	SPECIES	QUANTITY	GENERAL USE
	plant 6' tall large container	AMERICAN ELM - 'PRINCETON' <i>Ulmus Americana</i>	56	ALONG STREETS PLANT 18" BACK FROM INTERSECTIONS, 12" FROM CURBS, 12" FROM SERVICE TIE. PLANT LAWN BETWEEN TREES
	plant 6' tall large container	RED MAPLE - 'OCTOBER GLORY' <i>Acer Rubrum</i>	31	ORNAMENTAL TREE
	plant 6' tall large container	FREEMAN MAPLE - 'AUTUMN BLAZE' <i>Acer x Freemanii Jeffersred</i>	39	PERIMETER OF PARKING LOTS
	plant 5' tall large container	WHITE SPRUCE <i>Picea Glauca</i>	56	AROUND AND BETWEEN BUILDINGS
	plant 5' tall large container	LITTLE LEAF LINDEN <i>Tilia Cordata</i>	40	ISLANDS AND NEAR PARKING LOTS
	2 GALLON	GREY OWL JUNIPER (will grow to 6' high) <i>Juniperus Virginiana</i>	104	BERRY PLANTS



REVISION	DATE	REVISION	DATE

J. GRAHAM GOLDSMITH ARCHITECTS, P.C.
 7 Kilburn Street Burlington, VT 05401 802-862-4053
 13 Essex Road Nantucket, MA 02554 508-228-6047

REGISTERED ARCHITECT
 J. GRAHAM GOLDSMITH
 No. 1170
 STATE OF VERMONT

Project Name: **Green Mountain Center - NW** VT
 Sheet Title: **PROPOSED SITE PLAN**

SCALE: 1" = 150'
 DATE: 2/12/10
 DRAWN: ALN
 CHK'D:
 DWG. NAME:
 JOB NO.: 010
 SHEET

SP